


42°35'39.84"N
78°47'0.15"W

FIGURE A- NODE 1
Sheridan Drive
36" Sewer



TOWN OF AMHERST
 Erie County, New York
 Chestnut Ridge Diversion Project
 Project Location Map (Chestnut Ridge Part)

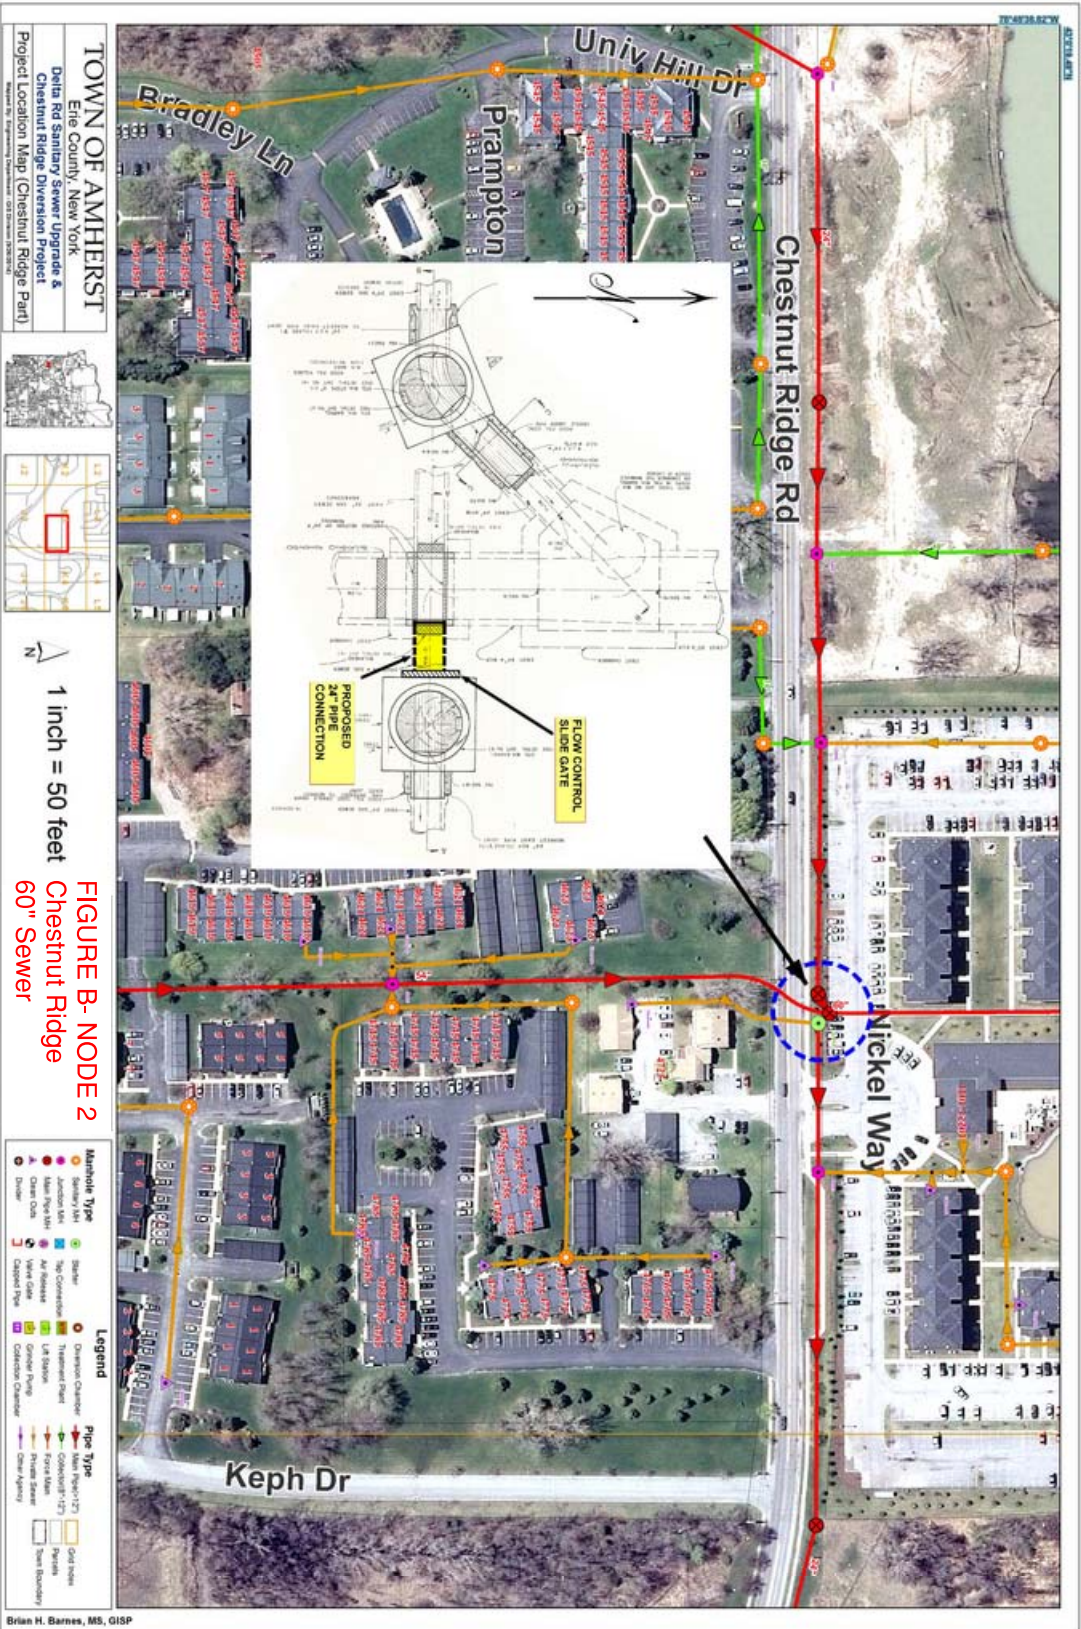

1 inch = 50 feet
 North arrow pointing up.

FIGURE B- NODE 2
 Chestnut Ridge
 60" Sewer

